


EVENT NAME: _____

EVENT DATE: _____

Guest Entrance for Deck Wedding

Main Entrance

Loading & Unloading Entrance

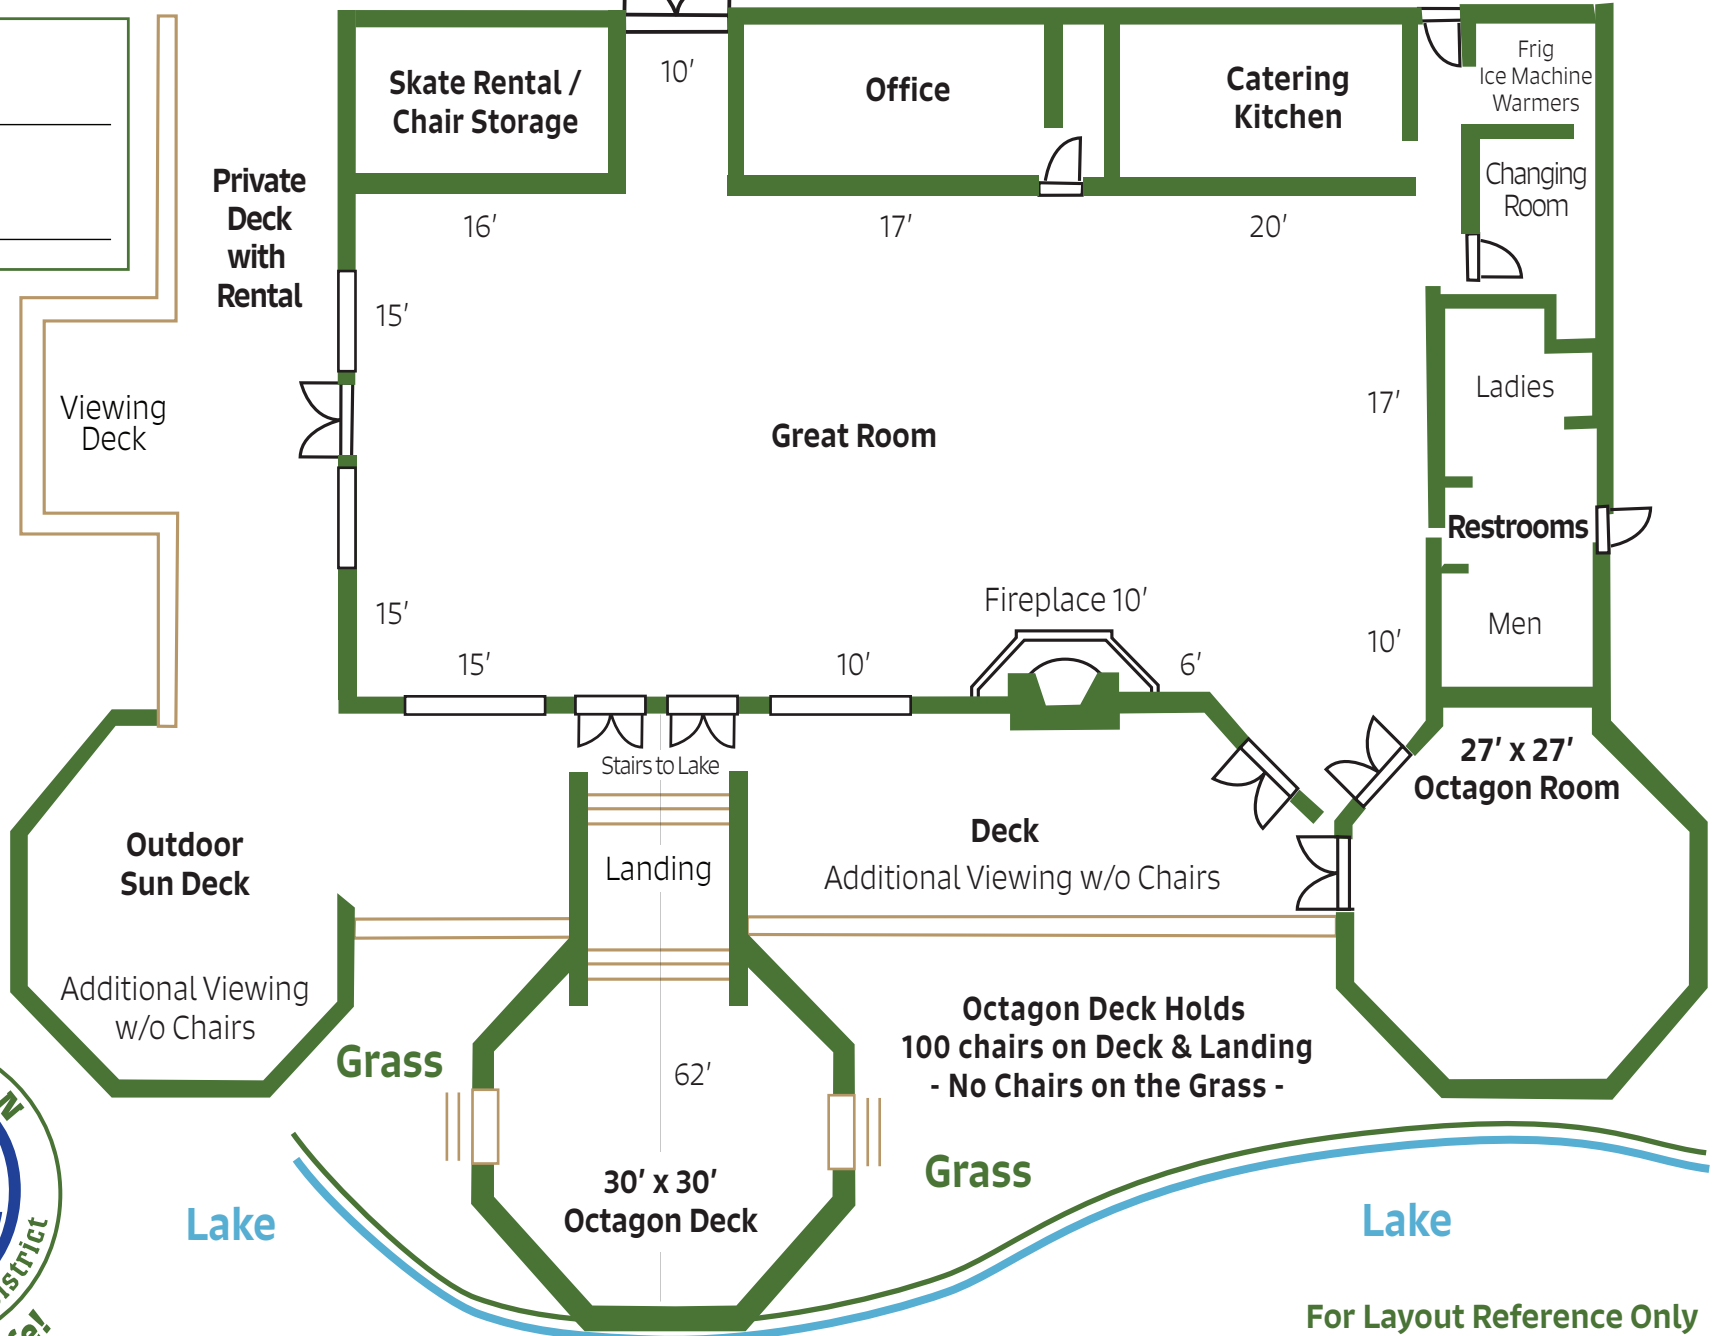

For Layout Reference Only

*Drawing Not to Scale

Revised - 10/18/19